


LEGEND

- QL Cue light
- RI Ring intercom
- BP Backstage paging, wall speaker
- SR Show relay, wall speaker
- MC Microphone line
- TL Line level line
- VIDM Video monitor
- VIDC Video Camera
- PGIN Remote paging point
- LS Low impedance loudspeaker
- 230V 230 volt AV mains
- SL Stage lighting dimmer outlet
- SLI Stage lighting independent switched outlet
- DMX DMX 512 data outlet
- CAT5 Cat 5 data
- HL Houselight control
- SPN/TPN Power supply
- SP Special

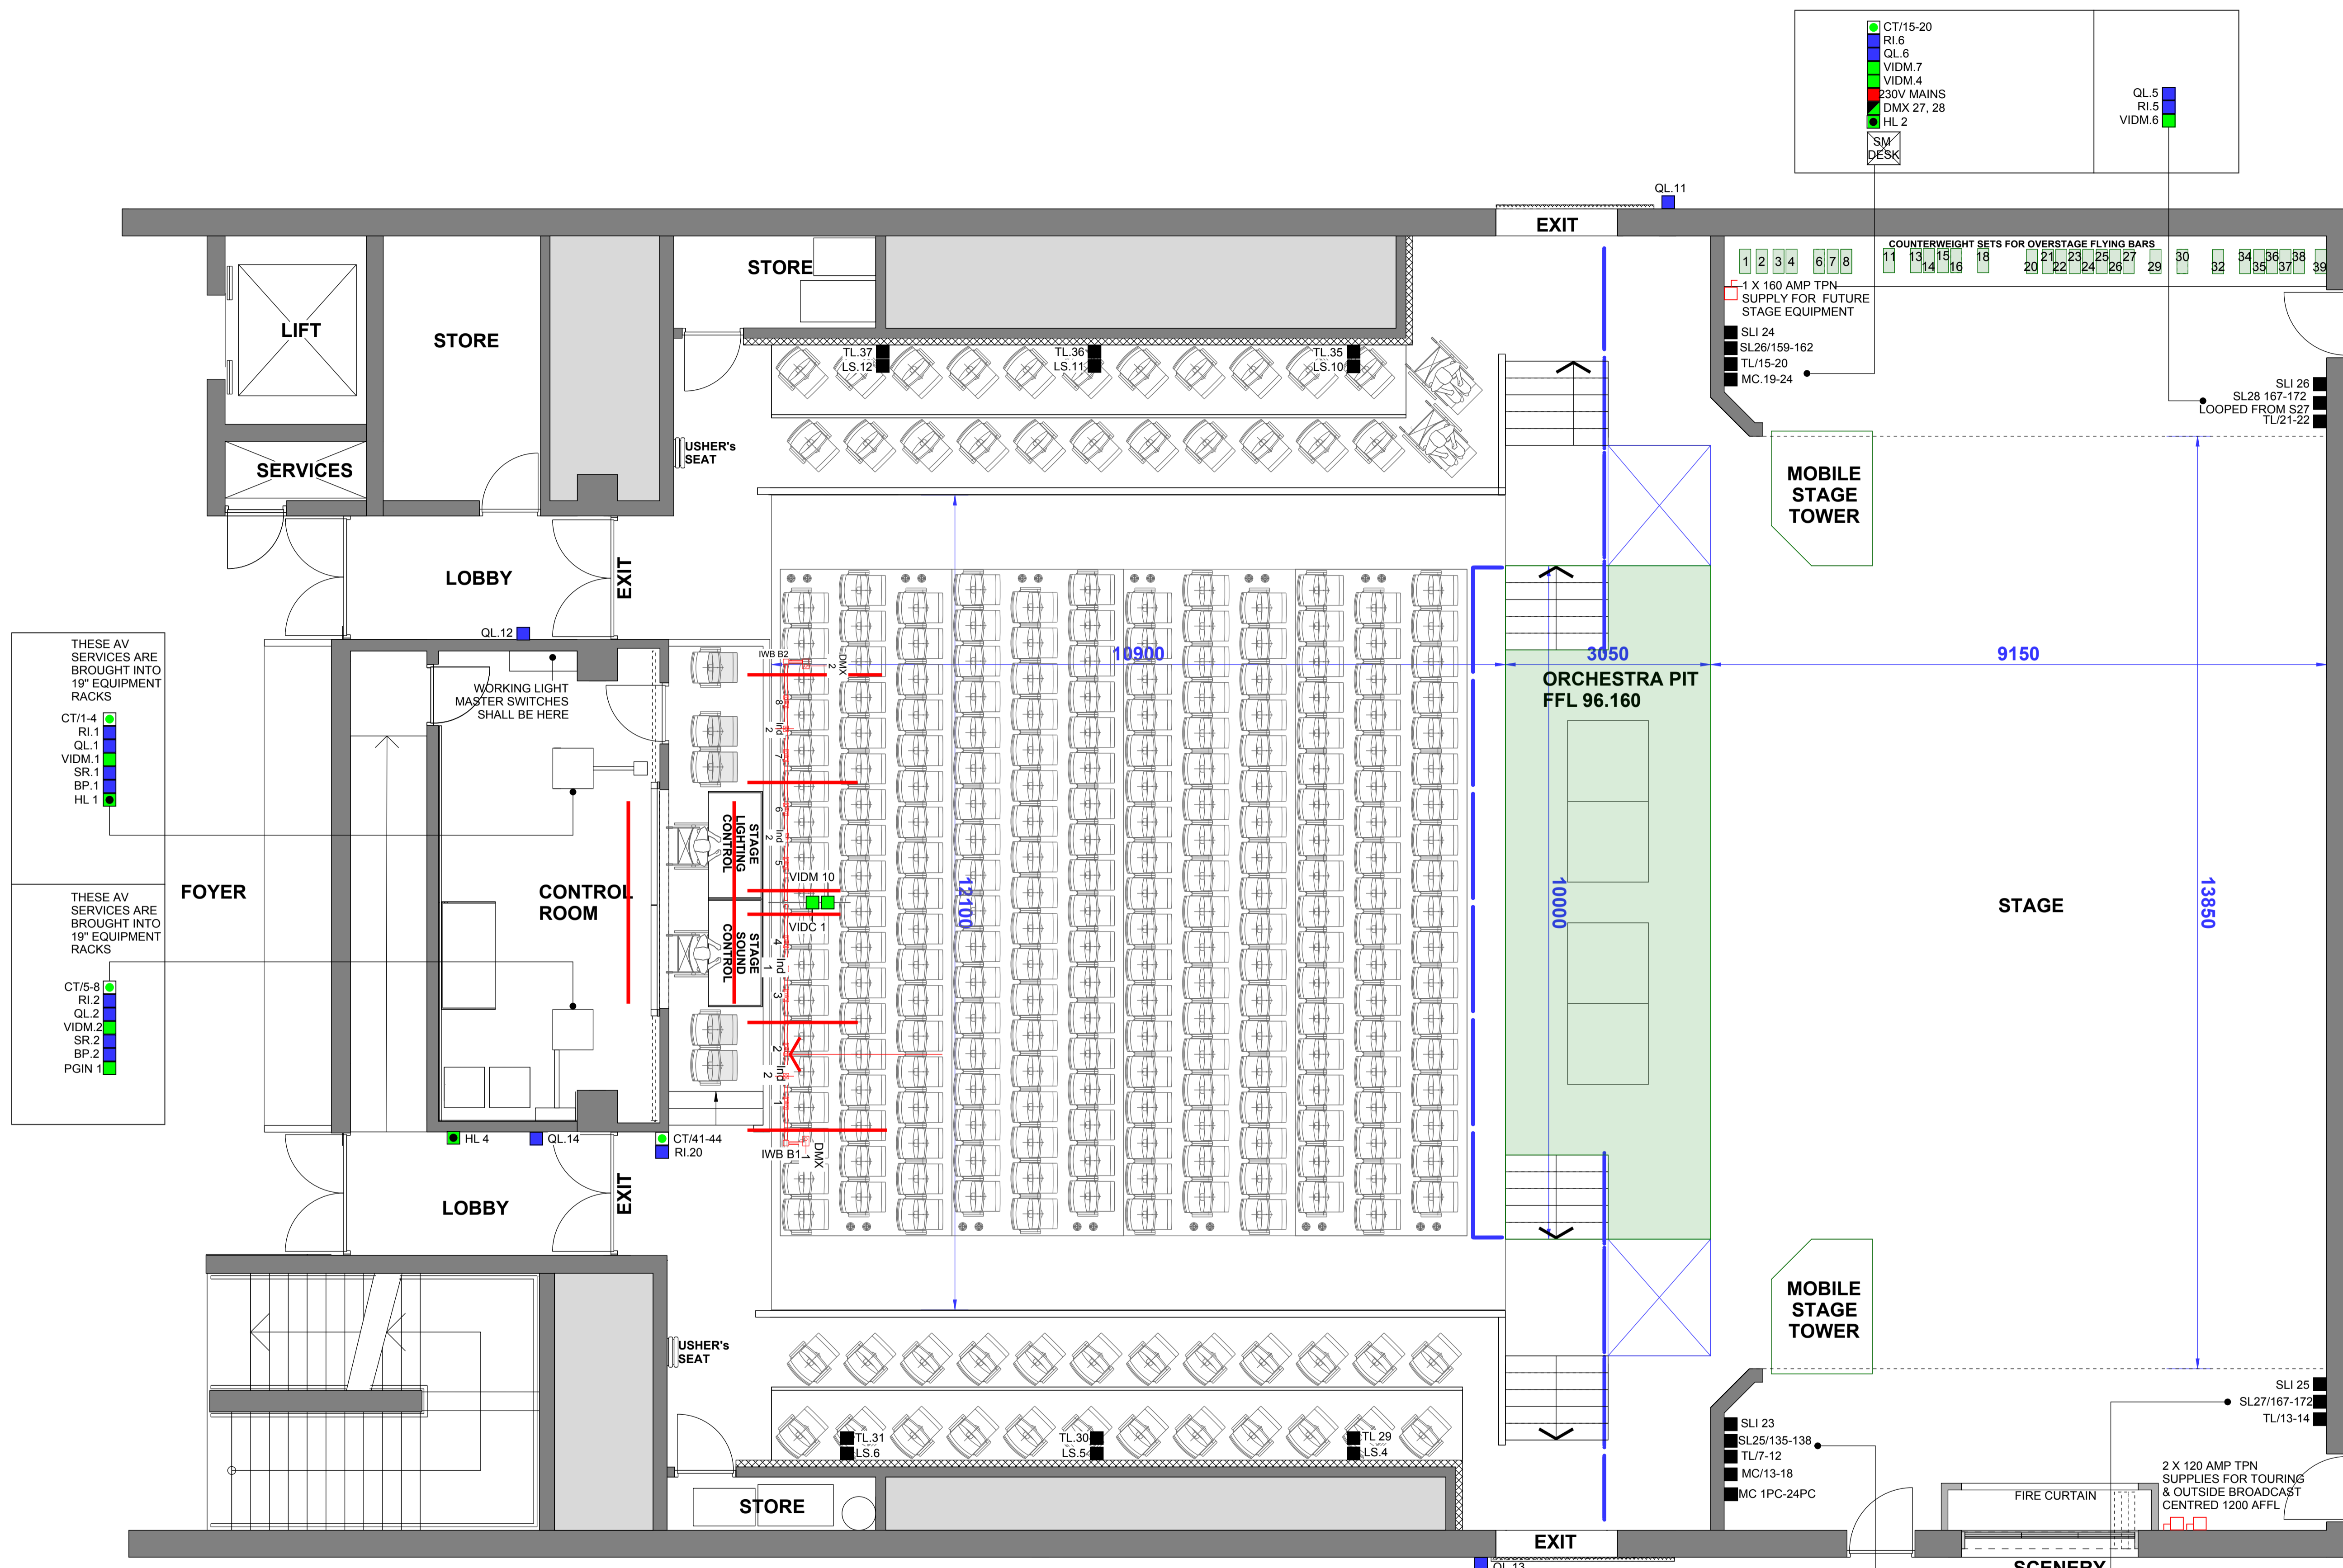

ADAPTABLE AUDITORIUM FLOOR RAKED @ 5 DEGREES
 (conventional theatre arrangement with the orchestra pit in use)